


# Kiwi3

123m<sup>2</sup>  3

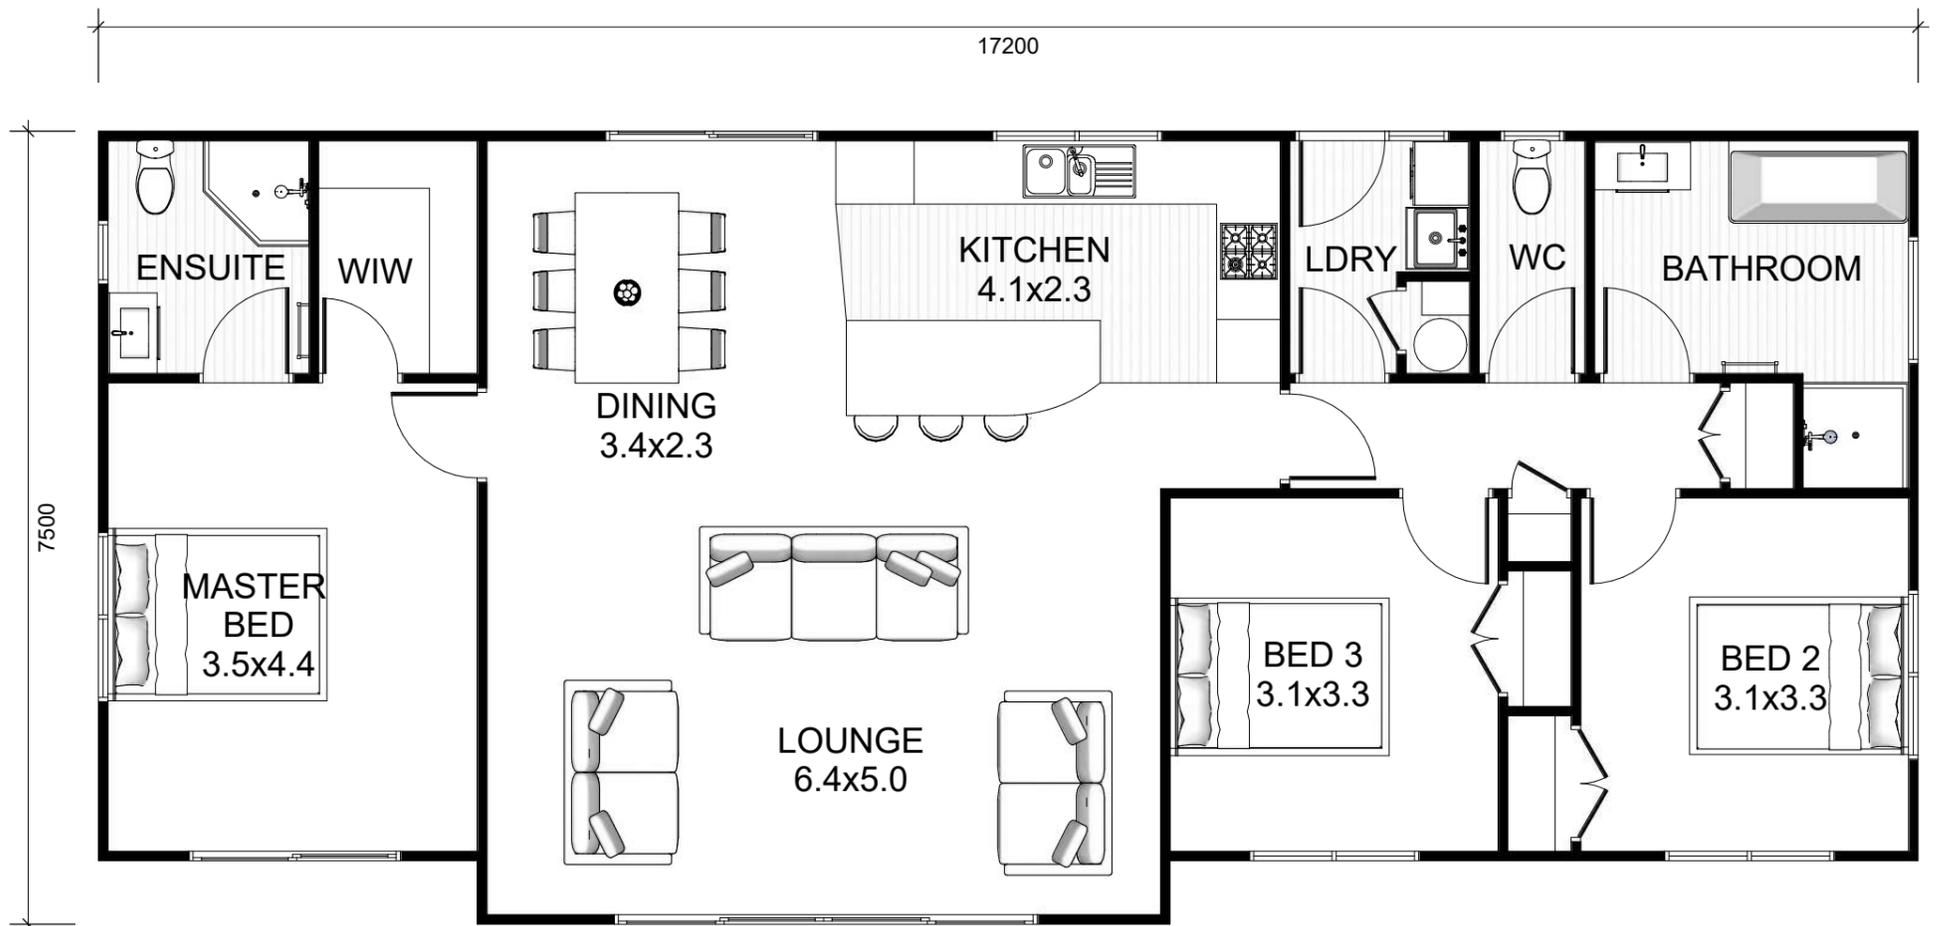

PROPOSED FLOOR PLAN  
FLOOR AREA: 123  
(TO OUTSIDE OF TIMBER FRAMING)