
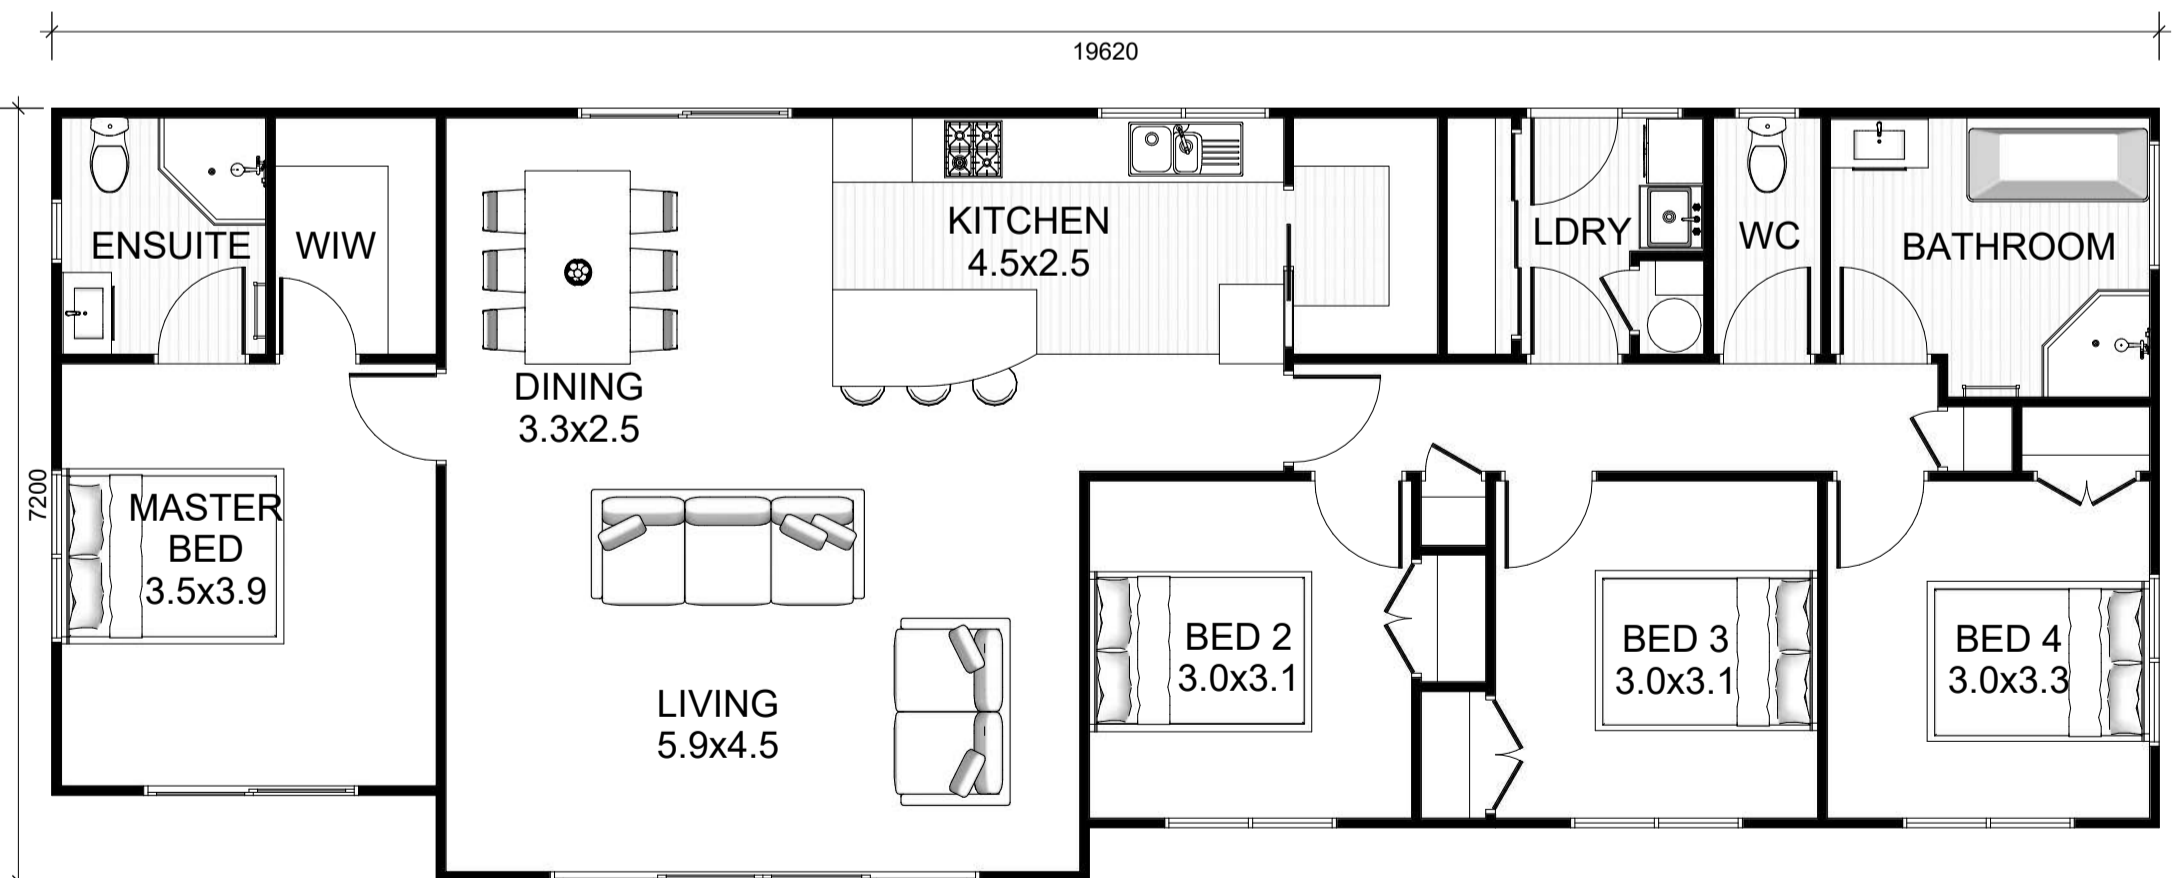


# Kiwi4

133m<sup>2</sup>  4



PROPOSED FLOOR PLAN  
FLOOR AREA: 133  
(TO OUTSIDE OF TIMBER FRAMING)